




VOUTSADAKIS  
STRUCTURAL STEEL  
CONSTRUCTIONS  
1969

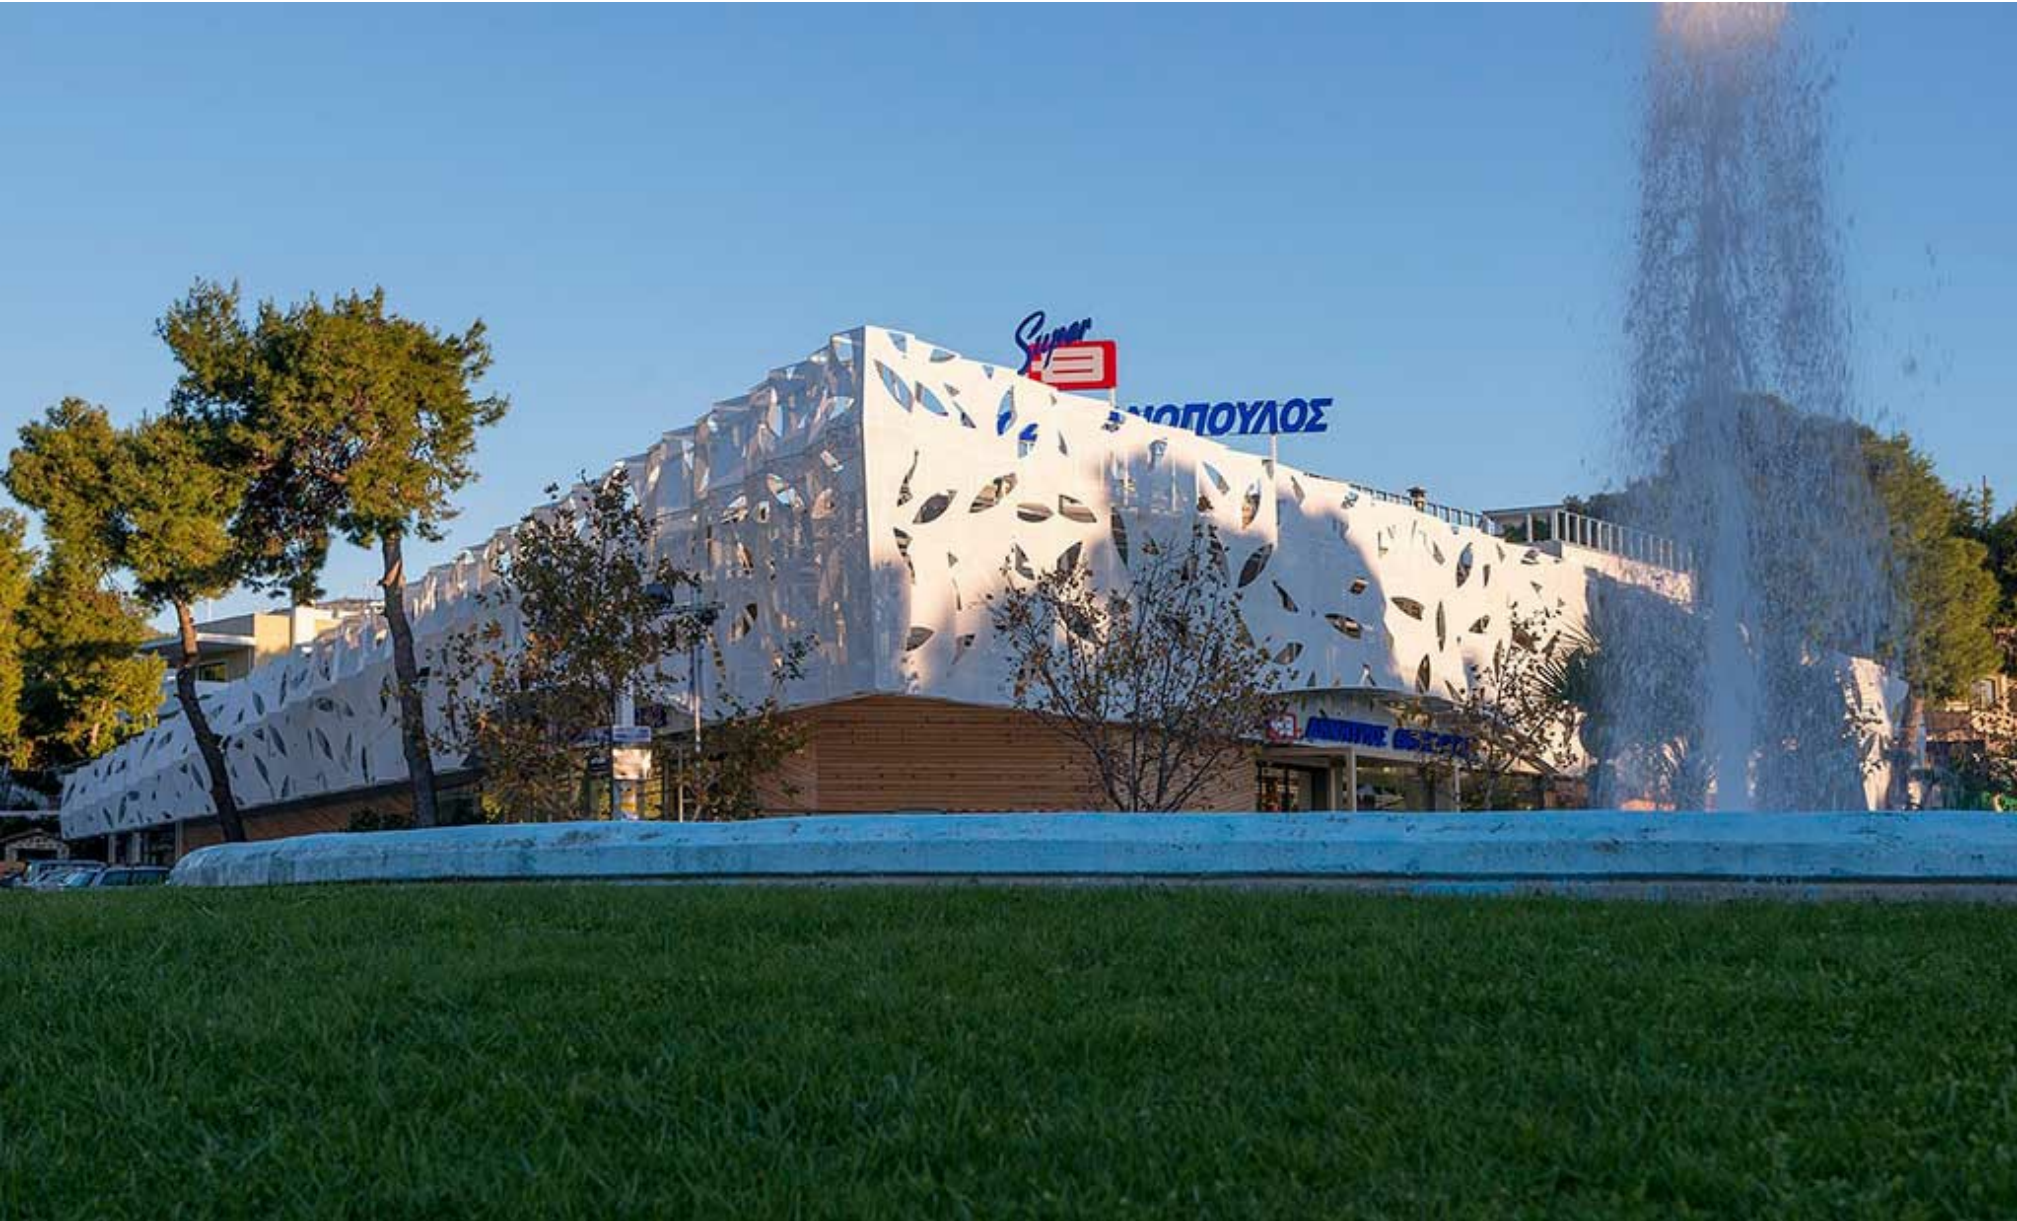

EXTERNAL STEELWORK

## BUILDING FACADE - THANOPOULOS NEAS KIFISIAS

Renovation of shop facades in Nea Kifissia Attica.

The project involved panelling of two sides of an existing building with the addition of metal panels overlaid with electrostatically painted perforated aluminium sheets. The architectural plans were prepared by Klab Architects and the structural design plans by Webb Yates Engineers.

The project was managed and supervised by Future Constructions.

|                      |                |
|----------------------|----------------|
| CLIENT               | THANOPOULOS SA |
| LOCATION             | NEA KIFISSIA   |
| YEAR OF CONSTRUCTION | 2013           |
| DIMENSIONS           | 750 sq.m.      |