




VOUTSADAKIS
STRUCTURAL STEEL
CONSTRUCTIONS
1969

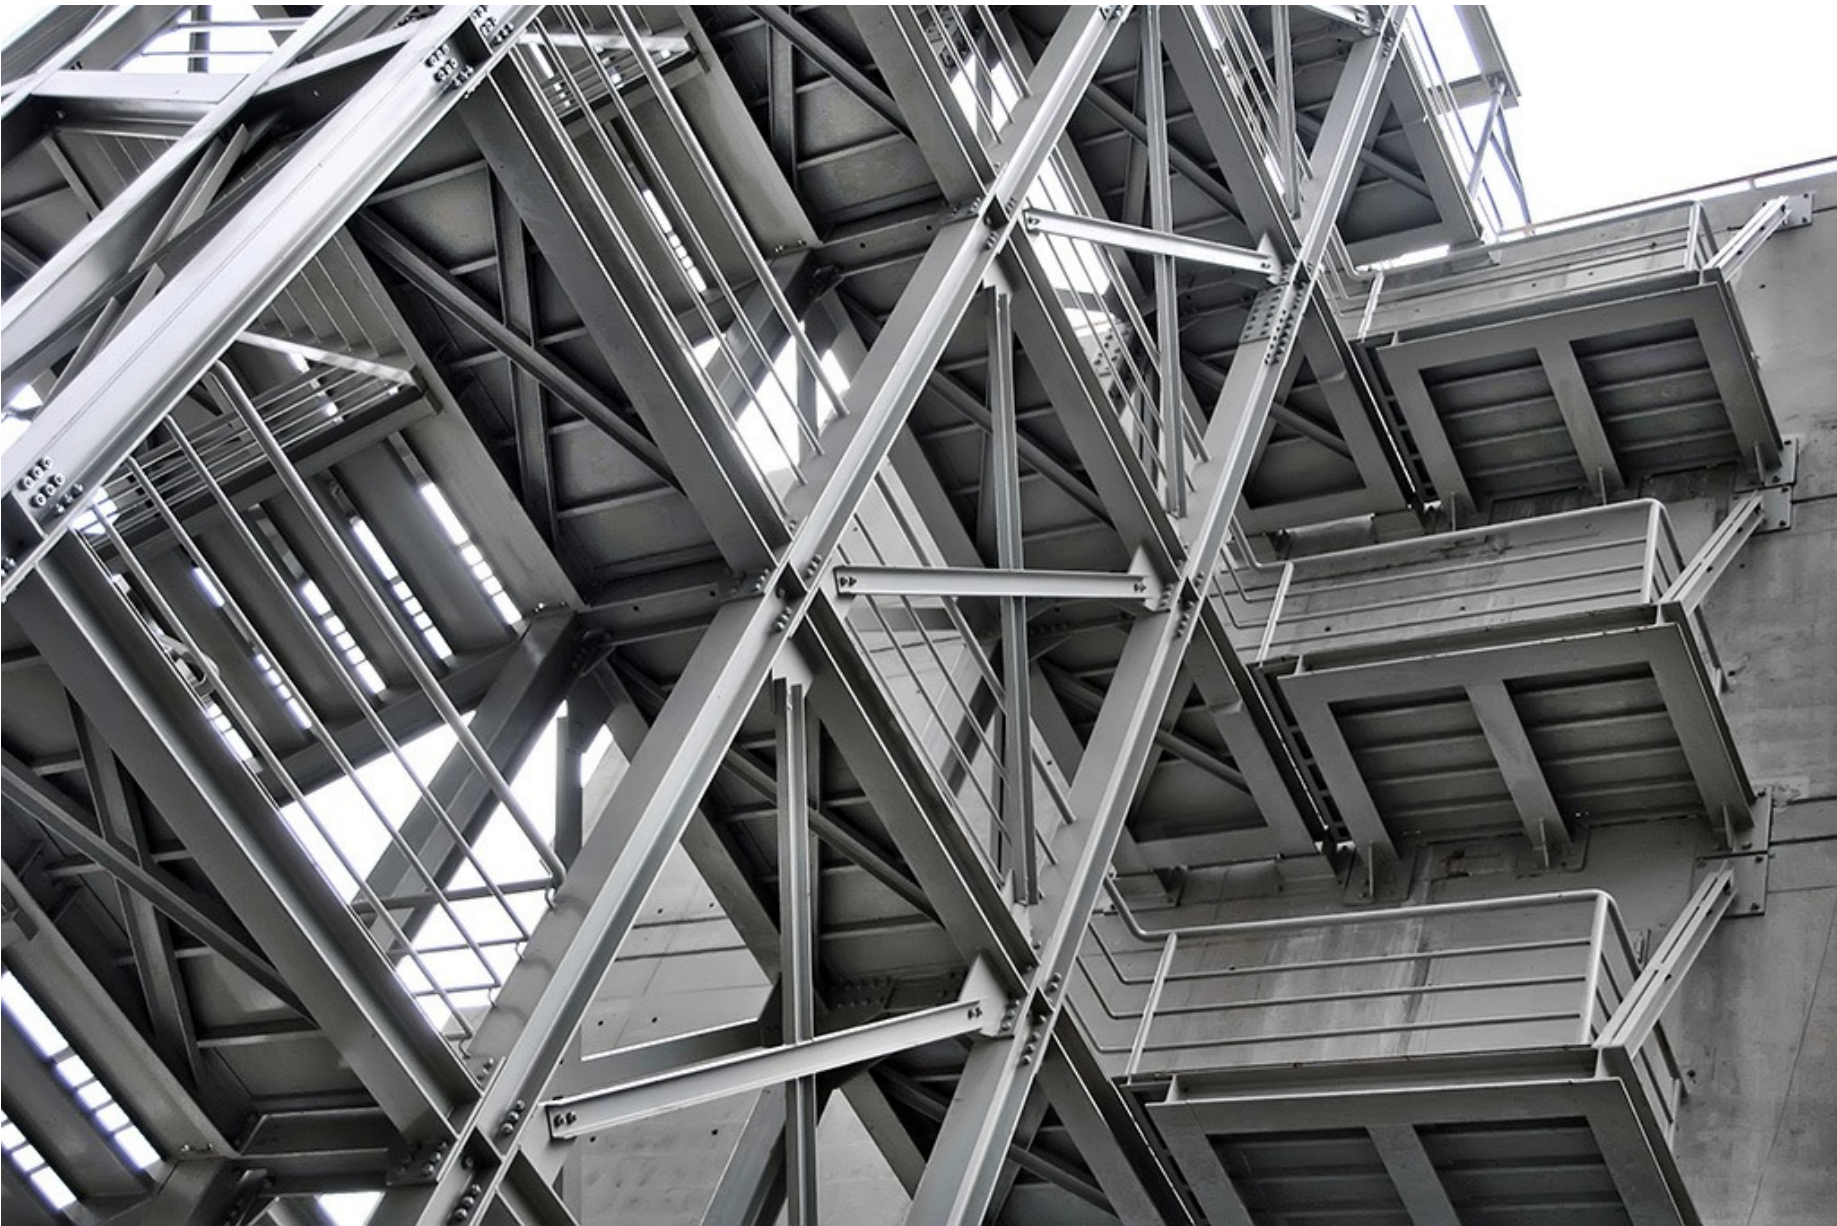

EXTERNAL STEELWORK

EXTERNAL STAIRWAY – ATHENS MEDICAL CENTER

External stairway for the Athens Medical Center building in Maroussi.

The project included the design, industrial processing, hot-dip galvanizing, and installation of the metal frame of an external stairway of a total height of 20m to provide access to the six floors of the existing building. The coverage of the stairway landings and steps were constructed of 5mm 'barley' type sheet metal.

CLIENT	ATHENS MEDICAL CENTER
LOCATION	MAROUSSI
YEAR OF CONSTRUCTION	2009
WEIGHT	40 TN